


FIRST FLOOR PLAN

Town Planning Act (Section 10)  
TEMPORARY

Application No. 11/61/1078  
 CONSENTED TO, subject to stated conditions and valid for two years from approval.

Director of Town & Country Planning  
 Date APR. 27 2001

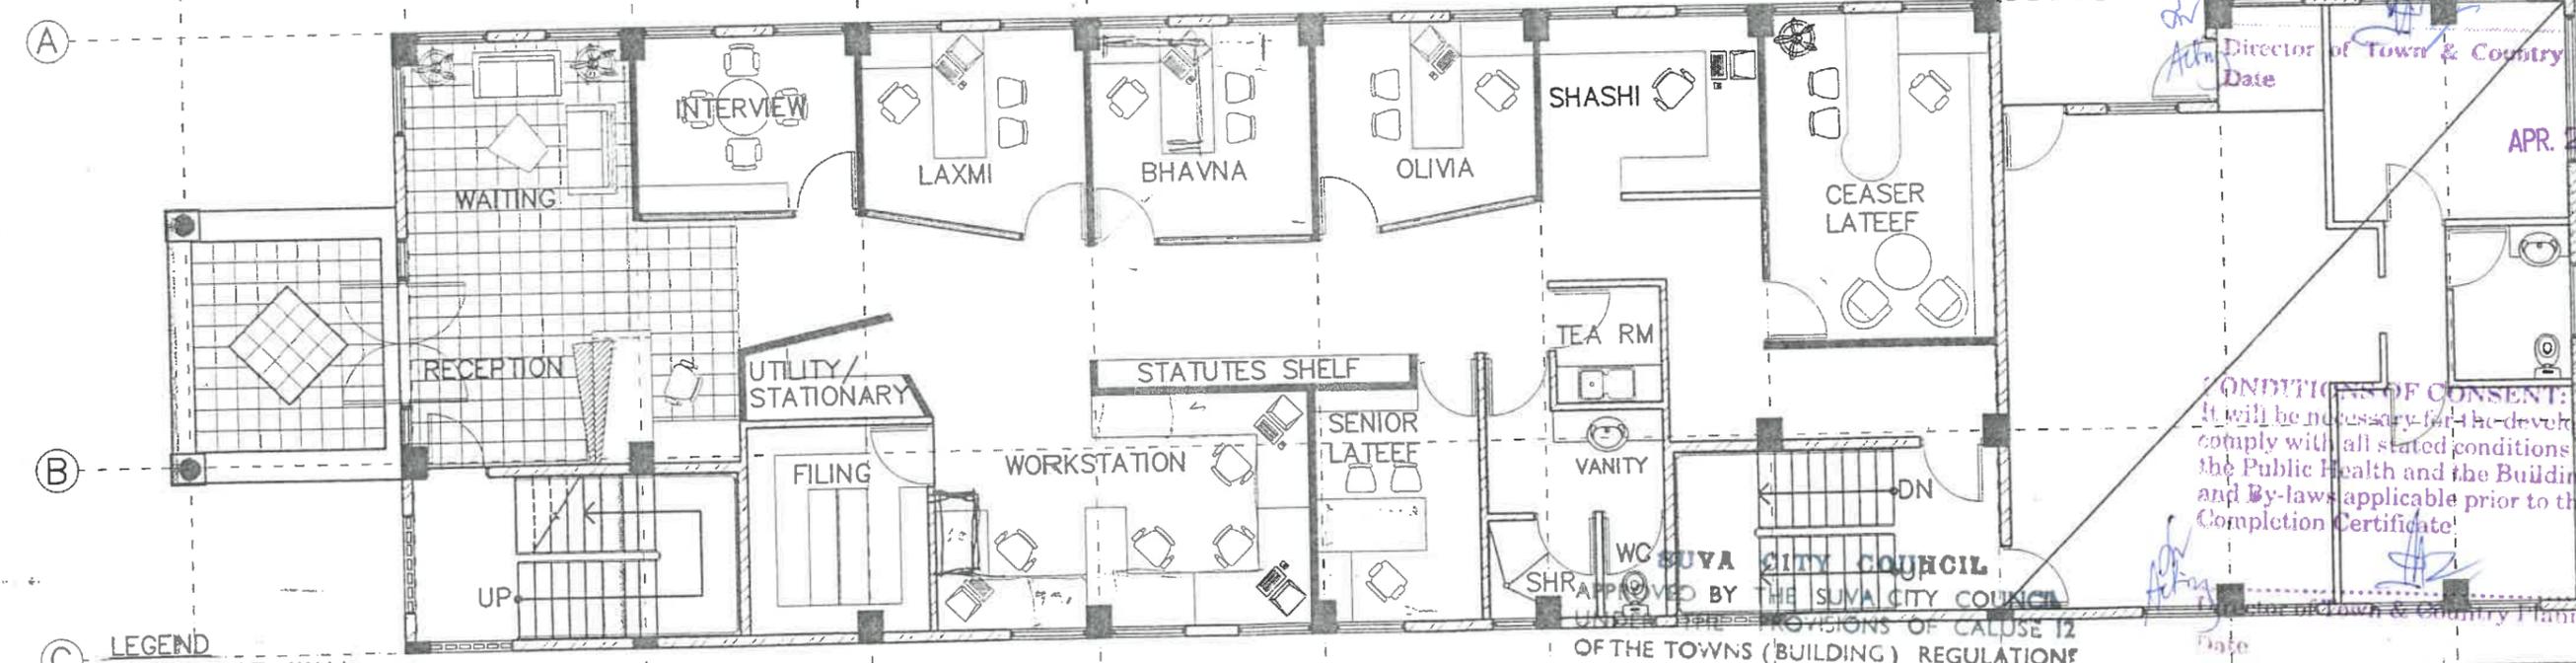

GROUND FLOOR PLAN

CONDITIONS OF CONSENT:  
 It will be necessary for the development to comply with all stated conditions together with the Public Health and the Building Regulations and By-laws applicable prior to the issue of Completion Certificate.

APPROVED BY THE SUVA CITY COUNCIL  
 UNDER THE PROVISIONS OF CLAUSE 12 OF THE TOWNS (BUILDING) REGULATIONS SUBJECT TO THE CONDITIONS CONTAINED. PERMIT DATED 02 AUG 2001

Director of Town & Country Planning  
 Date APR. 27 2001

FURNITURE LAYOUT PLAN  
 APR. 27 2001

- LEGEND
- EXIST. WALL
  - NEW WALL
  - HALF HEIGHT WALL
  - GLAZED PARTITION

COPYRIGHT in all drawings, specifications and other documents and in the work executed from them remains the property of SHARMA KUMAR ARCHITECTS LTD. DIMENSIONS Confirm all dimensions and profiles with Architectural drawings. Do not scale the drawings. If unsure about anything please ask for clarification.

No.	Rev	Date

Client: LATEEF & LATEEF BARRISTERS & SOLICITORS  
 Project: CORPORATE OFFICES INTERIOR FITOUT DENISON ROAD, SUVA.

**SHRI SINGH & ASSOCIATES LTD**  
 4 ACKLAND ST SUVA FIJI  
 PO BOX 12798  
 TEL 386532  
 FAX 370481  
 Consulting Building & Civil Engineers

Drawn Scale 1:100  
 Date 02.10.98  
 Drawn RAKS  
 Check VS  
 Approved VS  
 Drawing no. A2  
 Project Number 98-32  
 Revision b

C:\PROJECTS\LATEEF\A1-A2\LATEST Mon May 10 09:14:17 1999. (CAD Drawing DO NOT Alter Manually)