


C:\PROJECTS\LATEEF\p1-angle Mon May 10 09:17:53 1999 (CAD wing DO NOT Alter Manually)

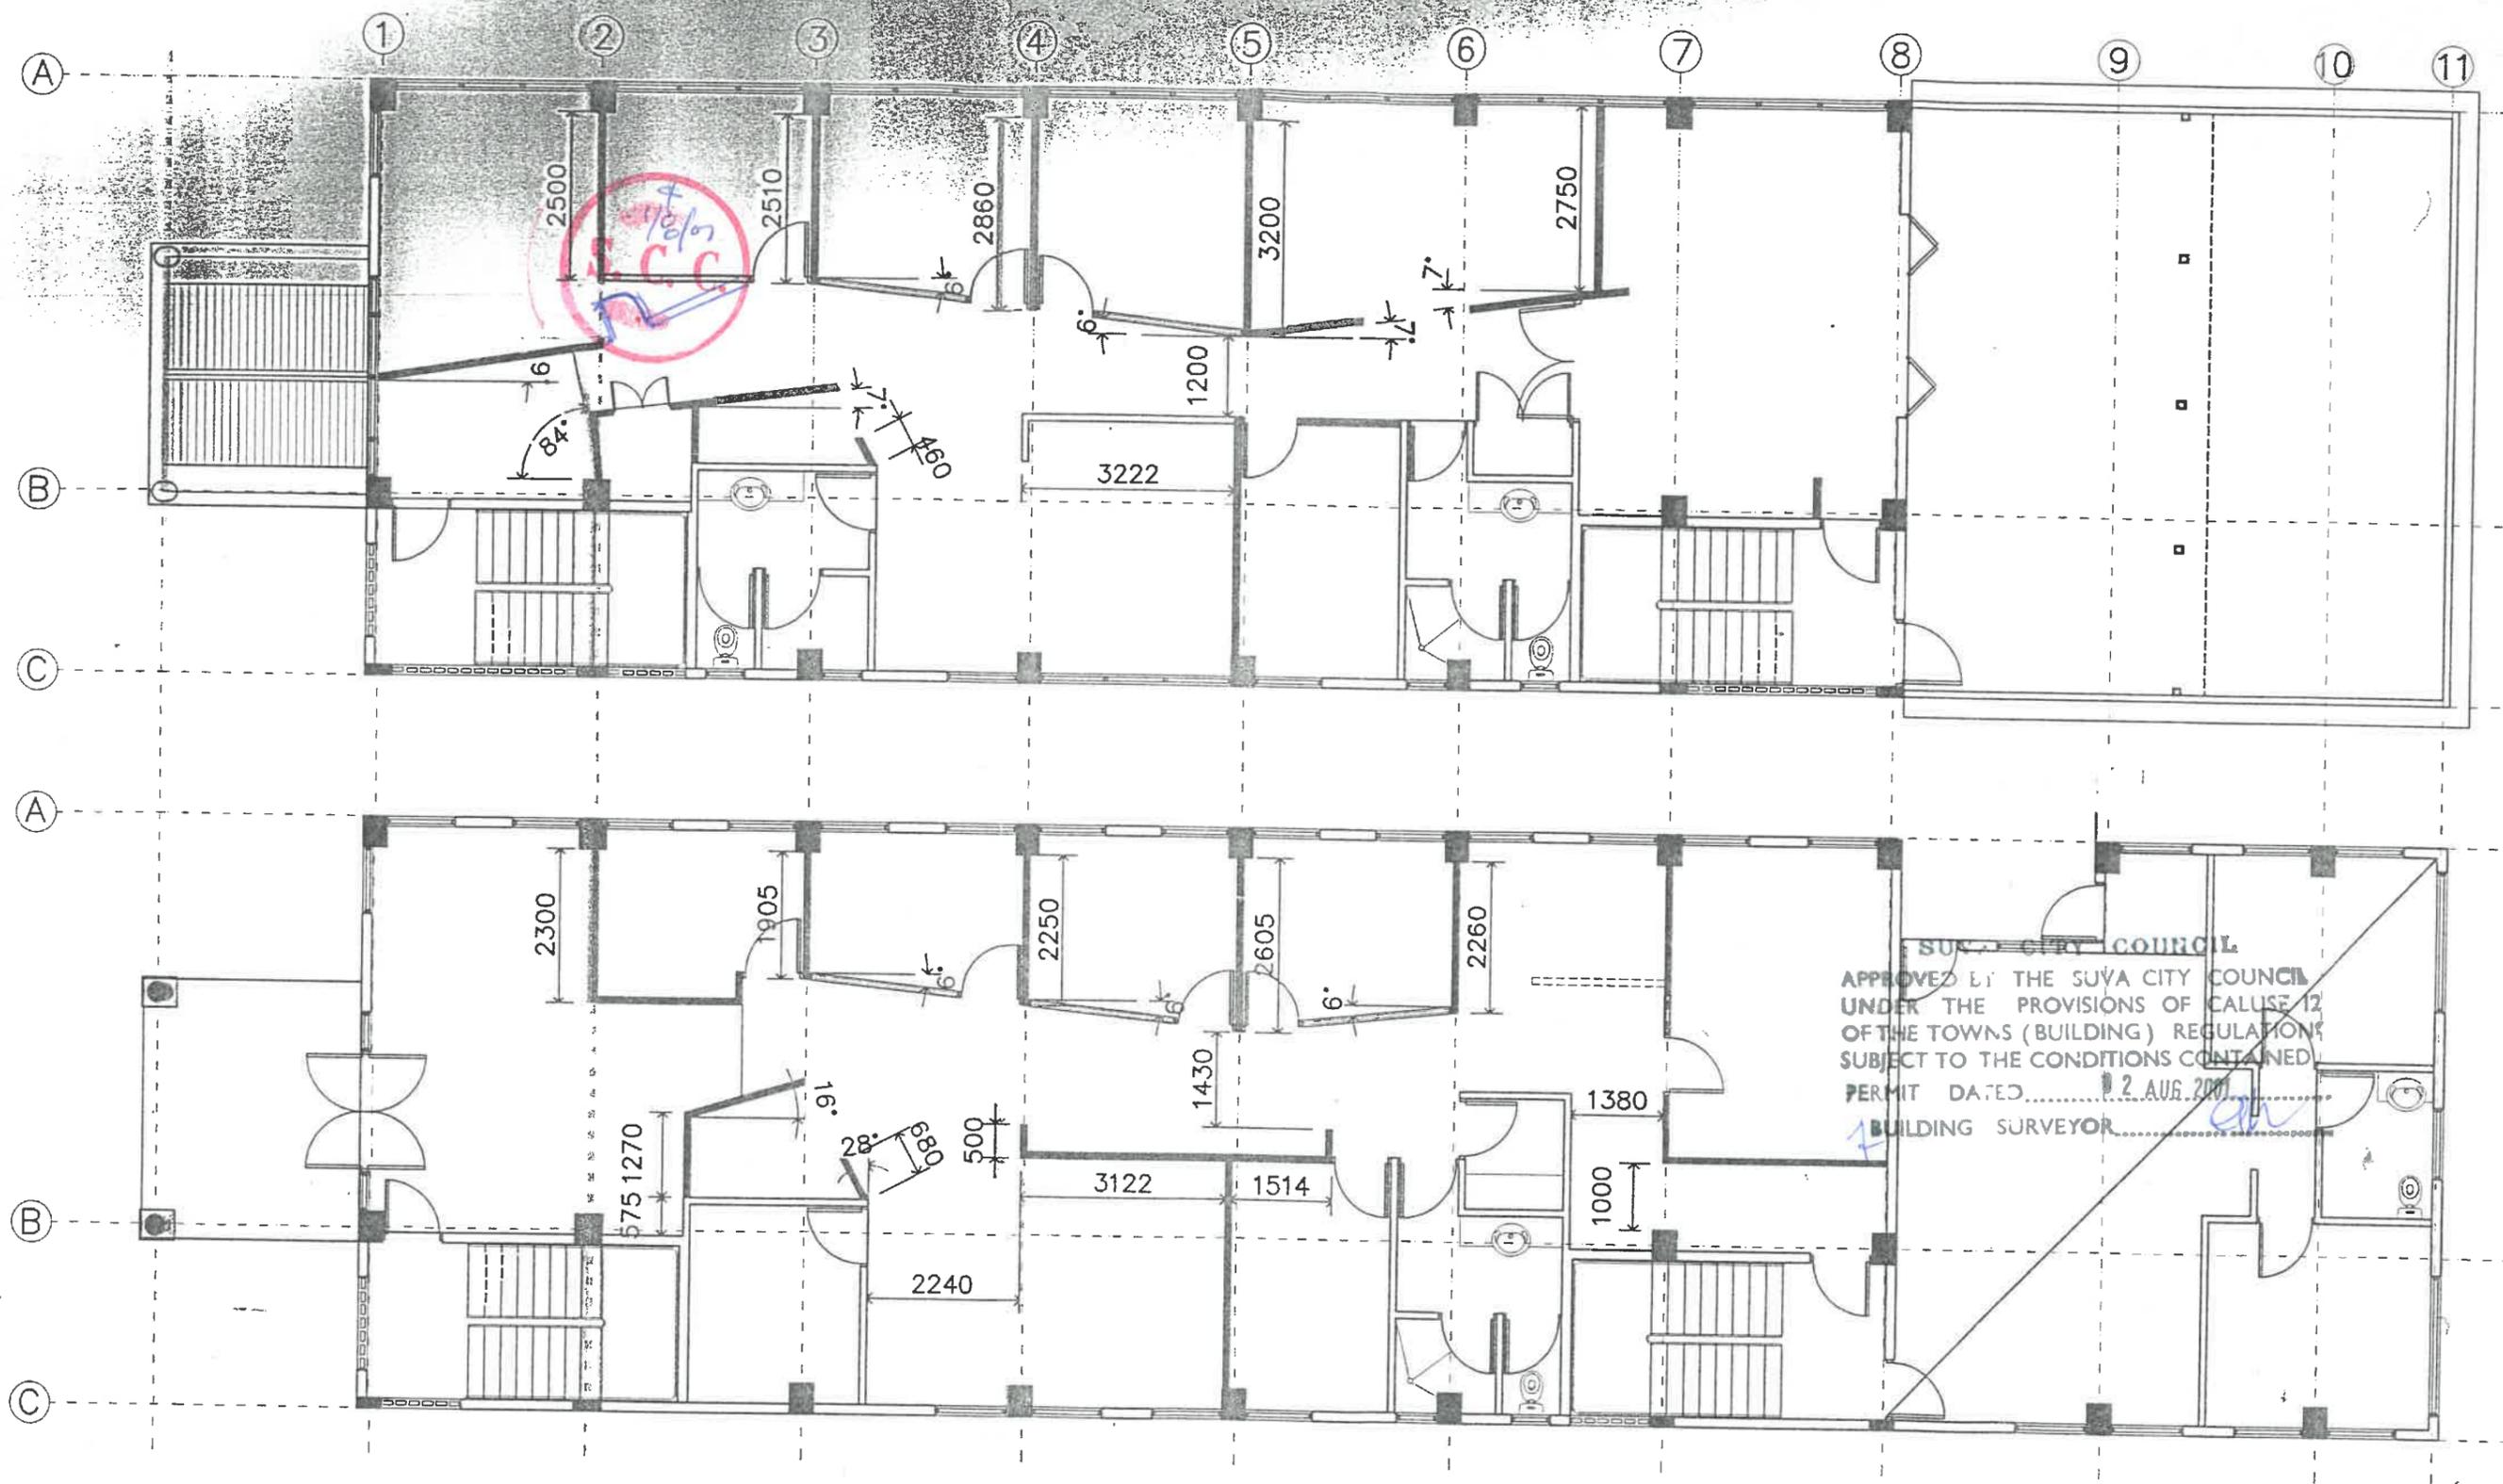

SUVA CITY COUNCIL  
 APPROVED BY THE SUVA CITY COUNCIL  
 UNDER THE PROVISIONS OF CALUSE 12  
 OF THE TOWNS (BUILDING) REGULATIONS  
 SUBJECT TO THE CONDITIONS CONTAINED  
 PERMIT DATED..... 2 AUG 2001  
 BUILDING SURVEYOR.....

COPYRIGHT in all drawings, specifications and other documents and in the work executed from them remains the property of SHARMA KUMAR ARCHITECTS LTD. DIMENSIONS Confirm all dimensions and profiles with Architectural drawings. Do not scale the drawings. If unsure about anything, please ask for clarification.

No.	Rev	Date

Client  
**LATEEF & LATEEF**  
**BARRISTERS & SOLICITORS**  
 Project  
**CORPORATE OFFICES**  
**INTERIOR FITOUT**  
**DENISON ROAD, SUVA.**

**SHRI SINGH & ASSOCIATES LTD**  
 4 ACKLAND ST SUVA FIJI  
 PO BOX 12798  
 TEL 386532  
 FAX 370481  
 Consulting Building & Civil Engineers

JUT

Drawn Scale 1:100  
 Date 02.10.98  
 Drawn RAKS  
 Check VS  
 Approved VS  
 Drawing no. -

Project Number  
**98-32**  
 Revision  
 □